


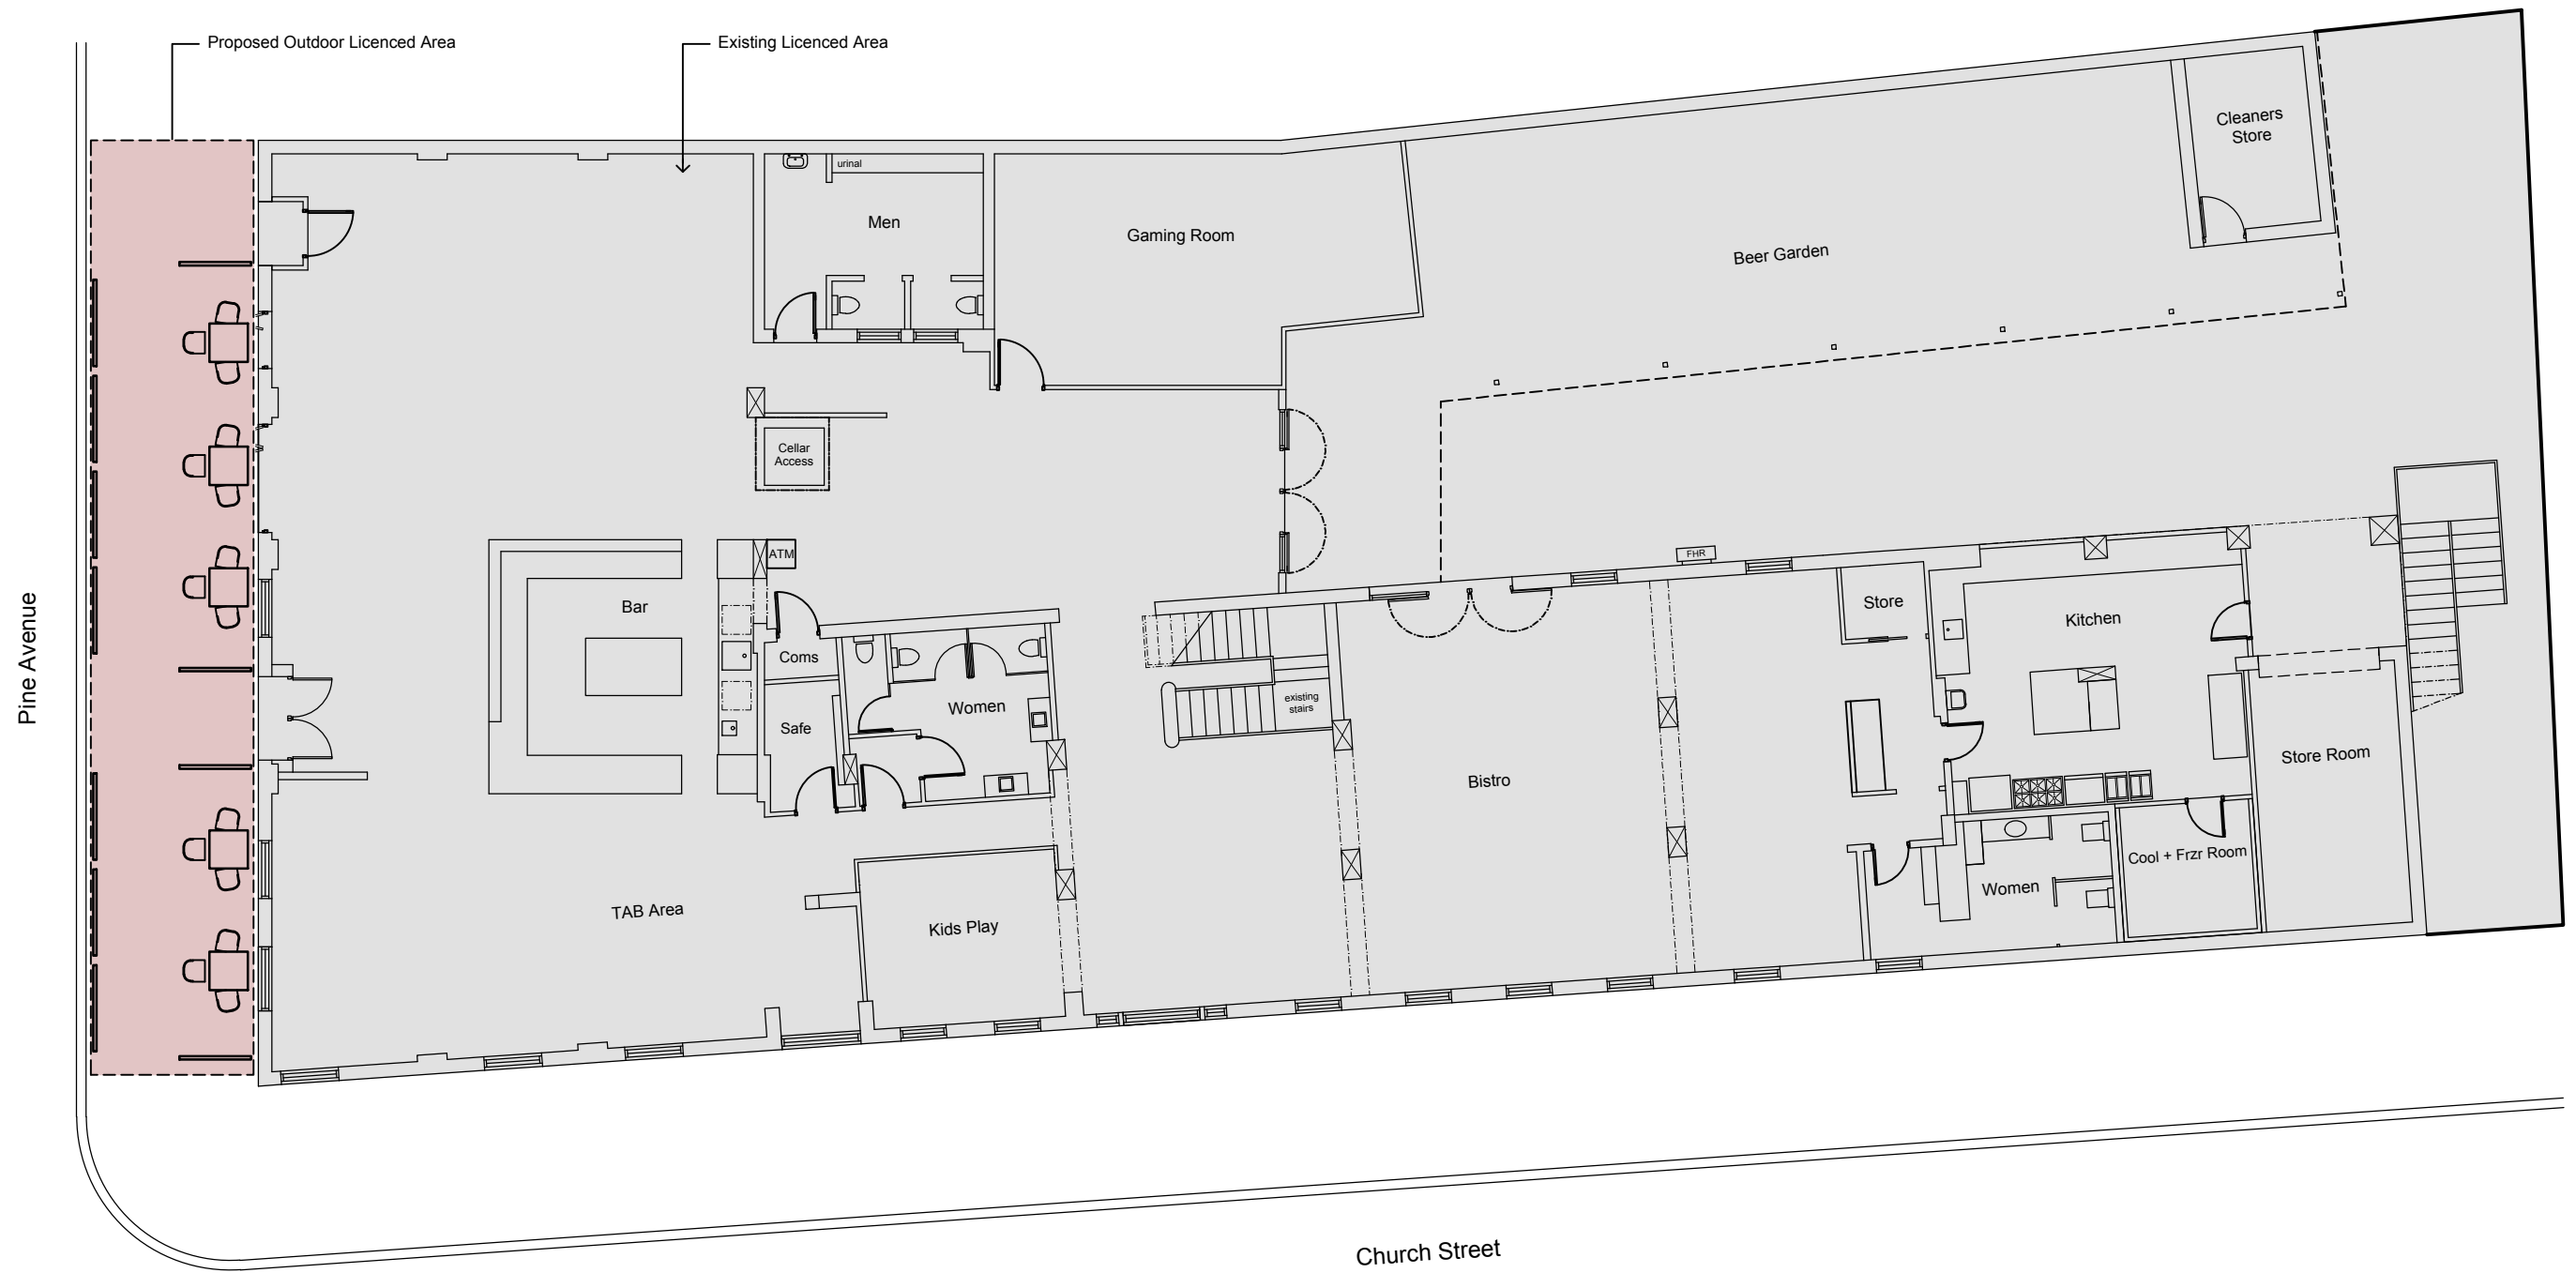

Floor Plan

Showing Existing Licenced Area and Proposed Outdoor Licenced Area

