


1 SUB STAGE LEVEL PLAN - EXISTING

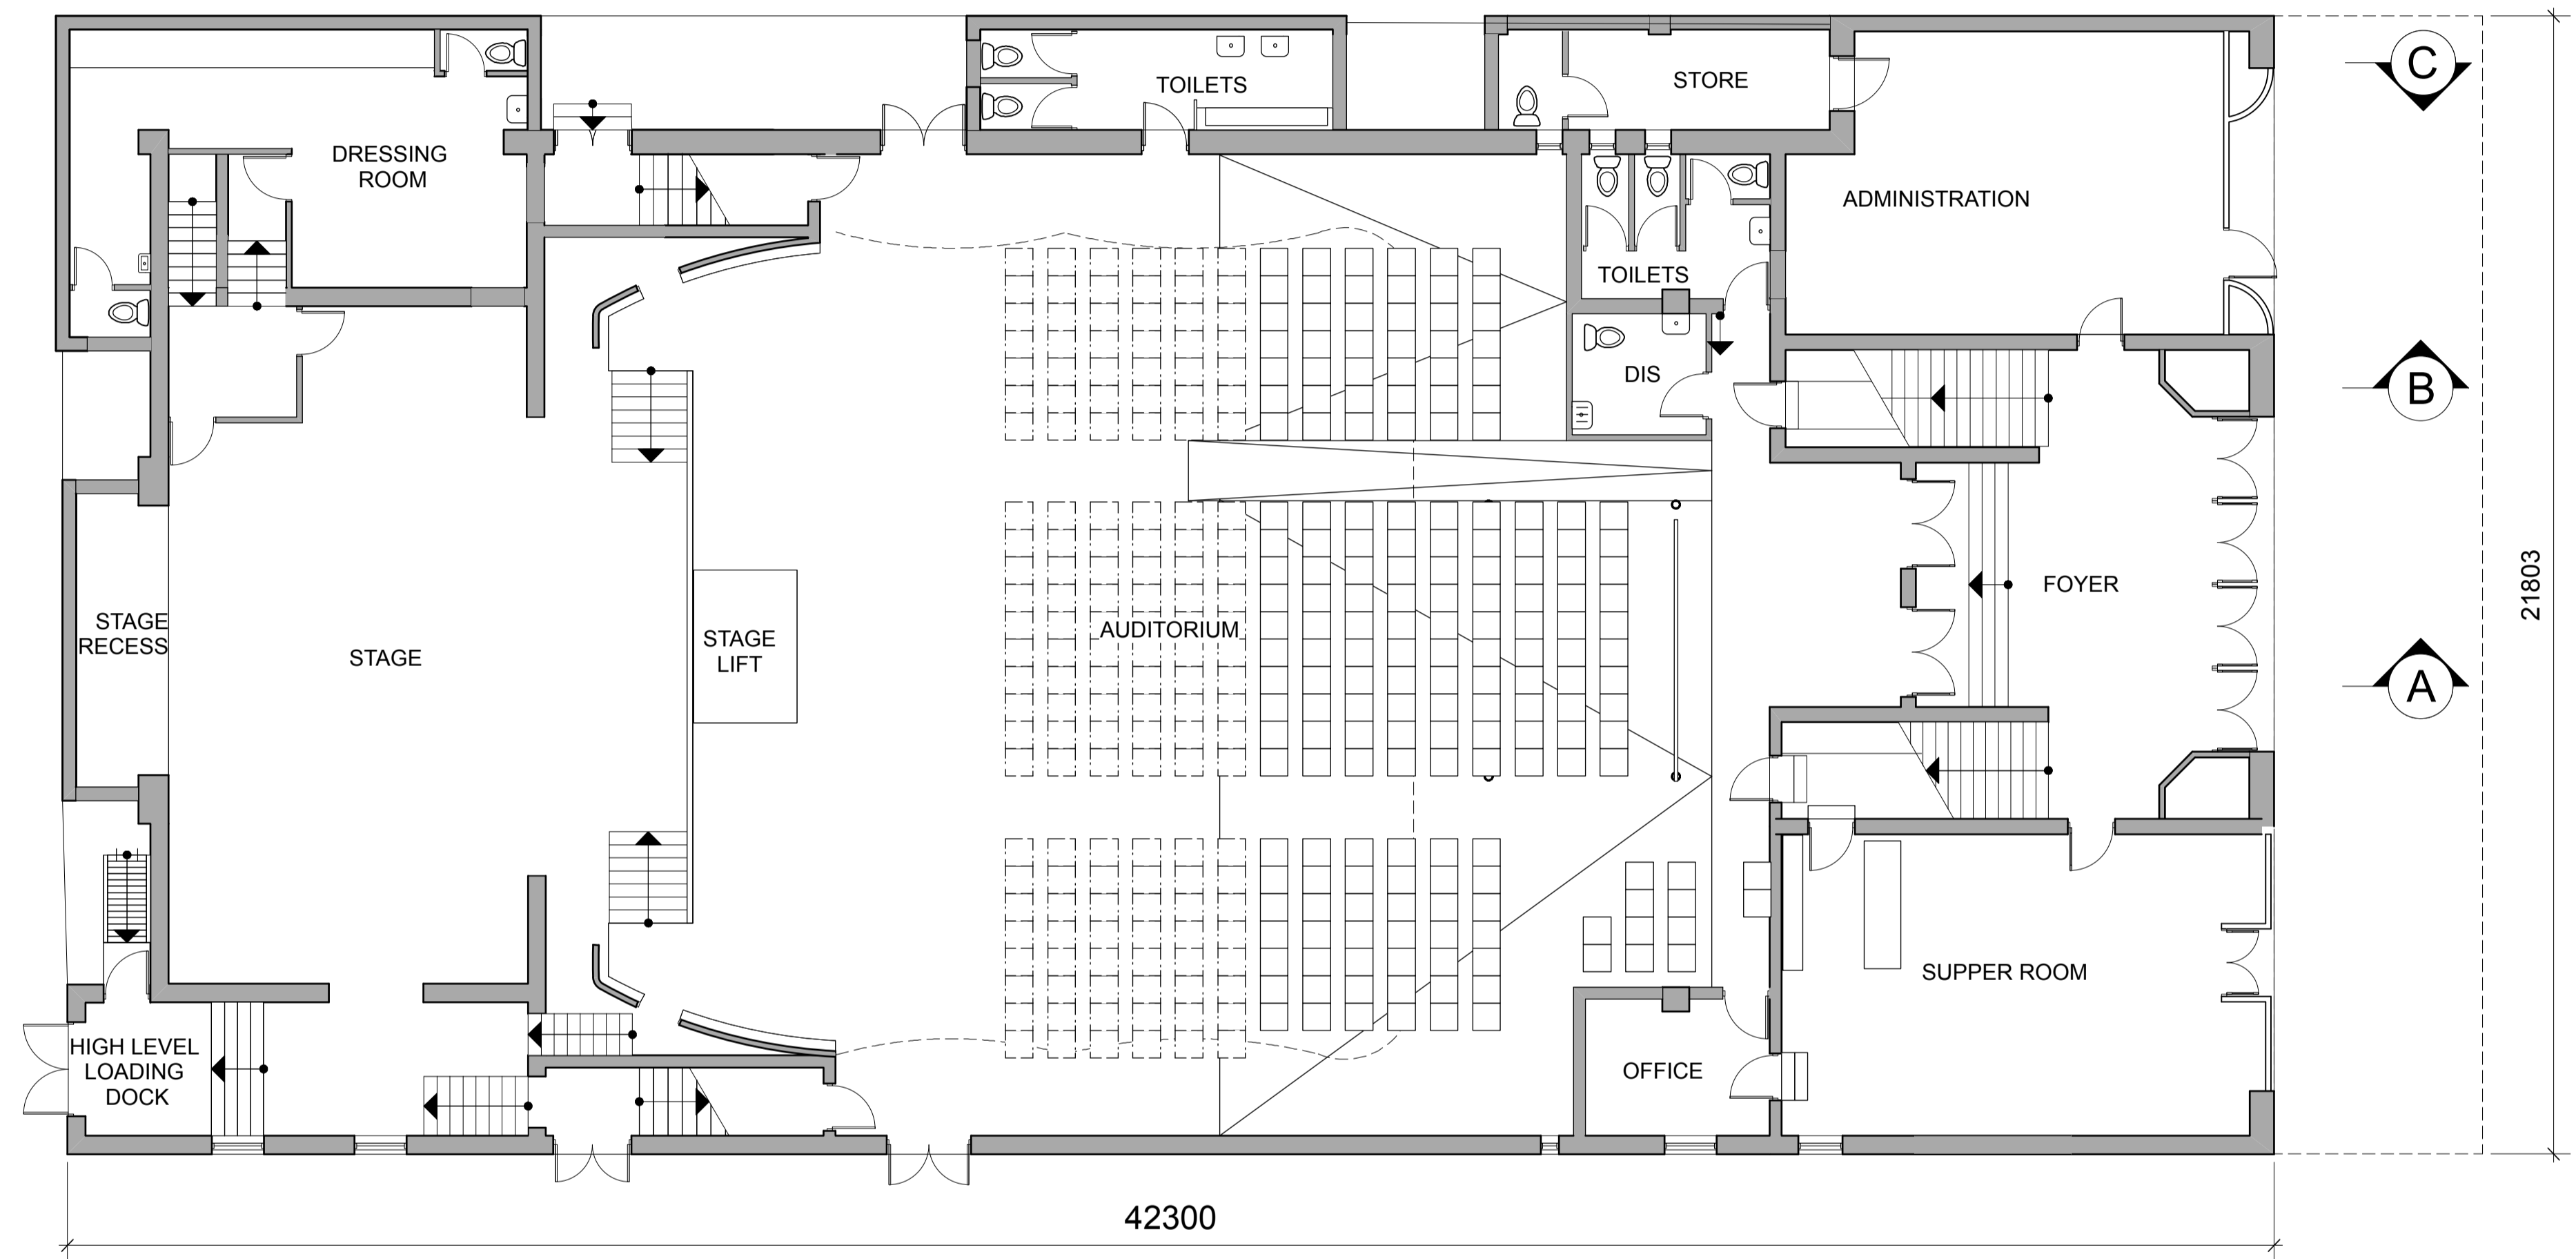

2 STAGE / DRESSING ROOM / LOWER LEVEL PLAN - EXISTING

NOTE:
LEVELS SUBJECT TO CONFIRMATION
BY PROFESSIONAL SURVEY

BASE