











Legend

-  Main avenue trees
-  Secondary avenue trees
-  Ornamental feature trees
-  Garden beds
-  Screen planting
-  Sealed road
-  Paving
-  Lawn

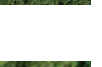Design Intent

The vision for the site is to provide a respectful and accessible cemetery space, in a scenic environment.

The aim of the Masterplan is to develop a unique layout for a unique town, reflective in its layout of the cultural heritage relating to the Walter Burley Griffin's and the region's agricultural heritage.

The Masterplan also respond to the community's burial demand whilst considering its operational efficiencies and costs.


Parking is expected to occur along internal roads and in temporary carparks. All temporary carparks are to be reclaimed for burials/graves as the cemetery fills up.

It is expected that the Masterplan, if and when adopted, will be implemented in many stages over many decades, in direct response to burial demand in the area.

Key Features

- ① Existing cemetery
- ② Road extension
- ③ Additional future entrance
- ④ Main avenue
- ⑤ Secondary avenues (Min 32m – Max 50m walking distance to graves)
- ⑥ Water feature
- ⑦ Existing Capella section
- ⑧ Capella "Village"(Refer enlargement SK02)
- ⑨ Existing Monumental section (Full)
- ⑩ Monumental/Vault section (subject to demand)
- ⑪ Lawn graves with headstone on beam (subject to demand)
- ⑫ Lawn graves with plaques on beams (subject to demand)
(refer enlargement SK03)
- ⑬ Memorial gardens

DRAWN BY: YW
SHEET NO: 01

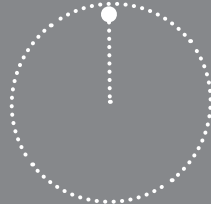

SCALE:
1:2000@A3

ISSUE APPR.	DESCRIPTION CLIENT	DATE	REVISION
		18/01/2023	


CLIENT:
LEETON COUNCIL

TITLE: MASTERPLAN
DRAWING NO: SK01
DATE: 18/01/2023
PROJECT NO: 2205


PROJECT NAME:
LEETON CEMETERY

A: 49 May St
Kew 3101
E: flo@fjla.com.au
M: 0419 983 641

Florence Jaquet
Landscape Architect
Cemetery Specialist

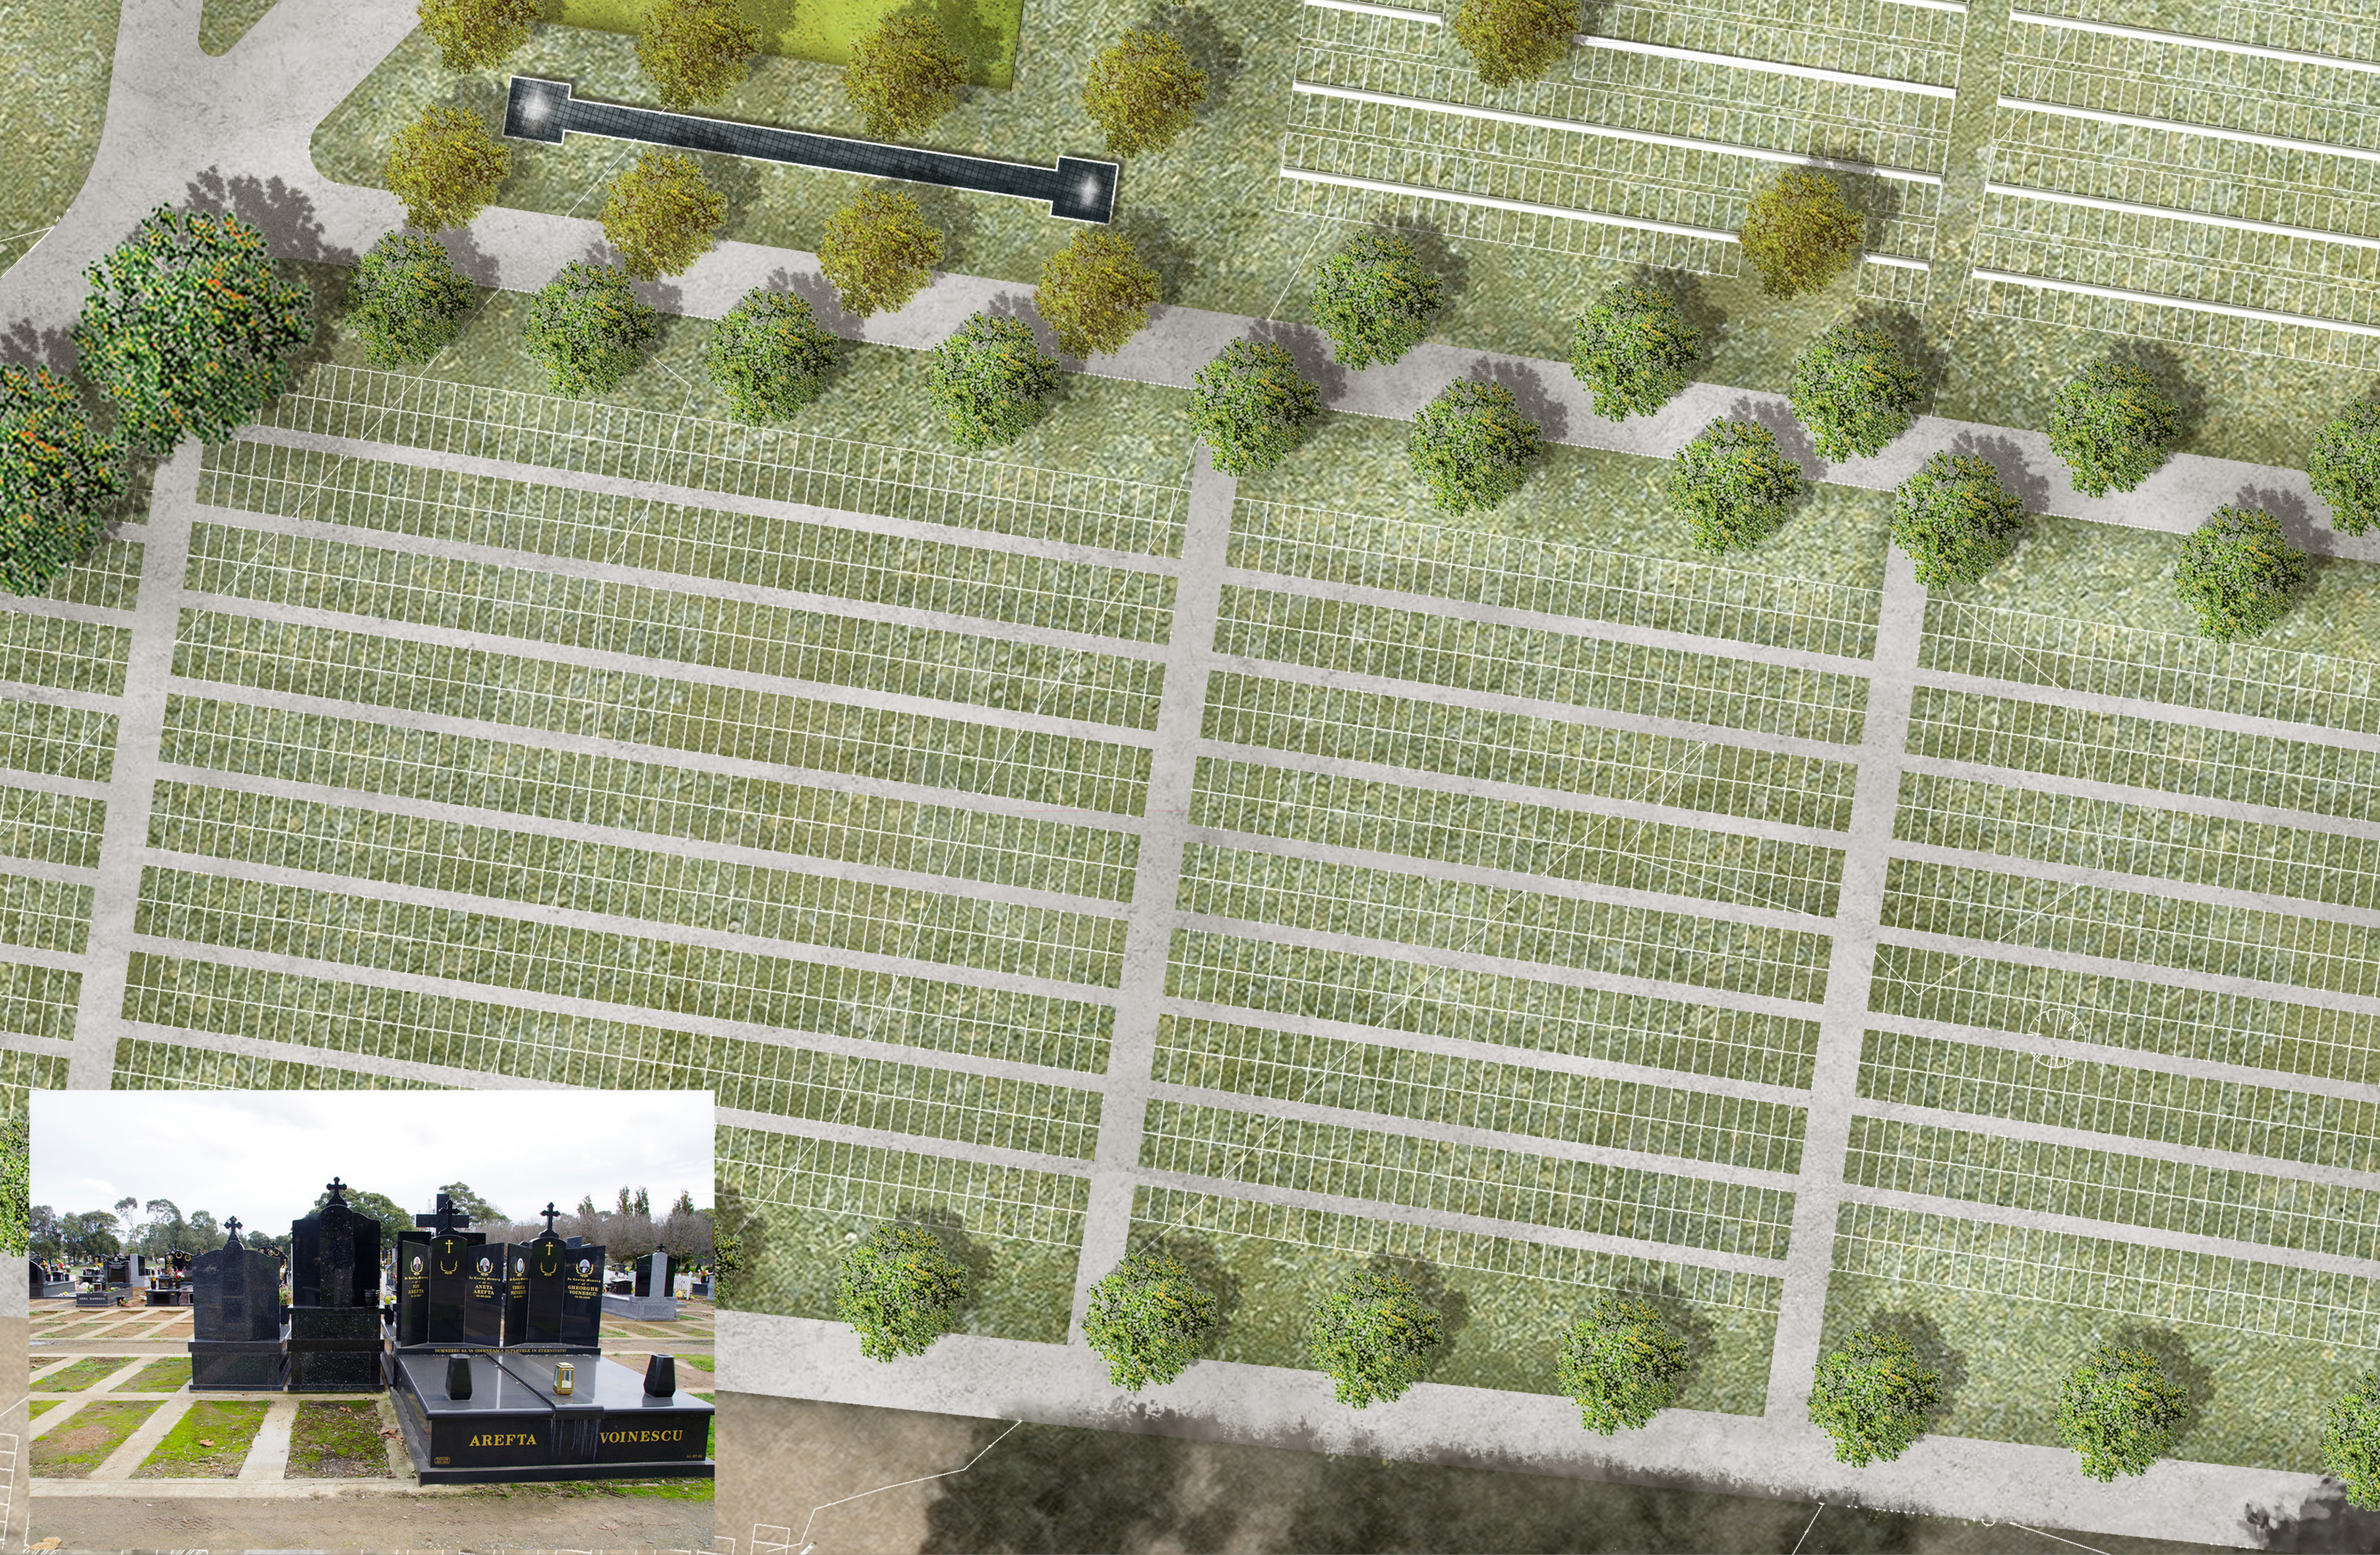

DRAWN BY: YW
SHEET NO: 02

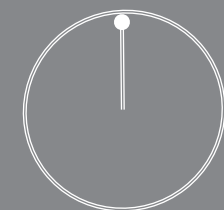

SCALE:
1:400@A3

ISSUE	DESCRIPTION	DATE	REVISION
APPR.	CLIENT	18/01/2023	


CLIENT:
LEETON COUNCIL

TITLE: Enlargement-
Monumental Section
DRAWING NO: SK02
DATE: 18/01/2023
PROJECT NO: 2205

PROJECT NAME:
LEETON CEMETERY

A: 49 May St
Kew 3101
E: flo@fjla.com.au
M: 0419 983 641


Florence Jaquet
Landscape Architect
Cemetery Specialist

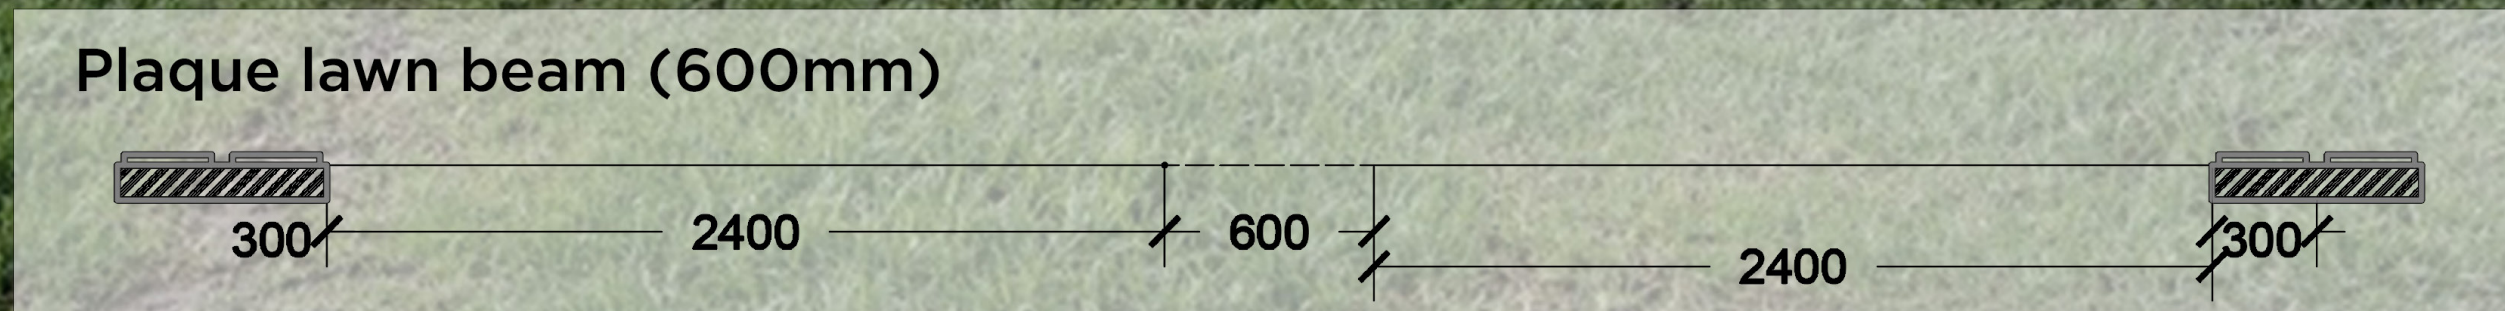

Key Features

- 1 Flat concrete beam for plaques
- 2 Lawn graves
- 3 Access track for equipment and hearse

DRAWN BY: YW
SHEET NO: 03

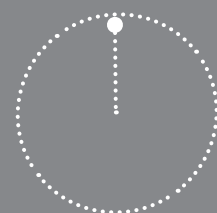

SCALE:
1:200@A3

ISSUE APPR.	DESCRIPTION CLIENT	DATE	REVISION
		18/01/2023	

CLIENT:
LEETON COUNCIL

TITLE: Enlargement-
Lawn Graves
DRAWING NO: SK03
DATE: 18/01/2023
PROJECT NO: 2205

PROJECT NAME:
LEETON CEMETERY

A: 49 May St
Kew 3101
E: flo@fjla.com.au
M: 0419 983 641

Florence Jaquet
Landscape Architect
Cemetery Specialist



Legend

TP


Temporary parking

P

Existing parking

Stage 1 development

Yield Calculation			
Grave Type	Unit	Stage 1	Years
Lawn Graves	No.	267	3
Headstone Lawn Graves	No.	326	N/A
Monumental	No.	224	N/A
Capella	No.	22	5.5
Total	No.	839	9.5

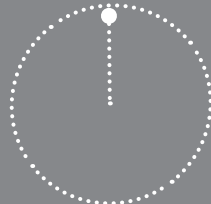

ISSUE APPR.	DESCRIPTION CLIENT	DATE	REVISION
		18/01/2023	